


## GROUND FLOOR

Reception 936 sq ft / 87 sq m

- Office Reception
- Office Lifts
- Bar / Restaurant
- art'otel Lobby
- Core
- Cycle Entrance

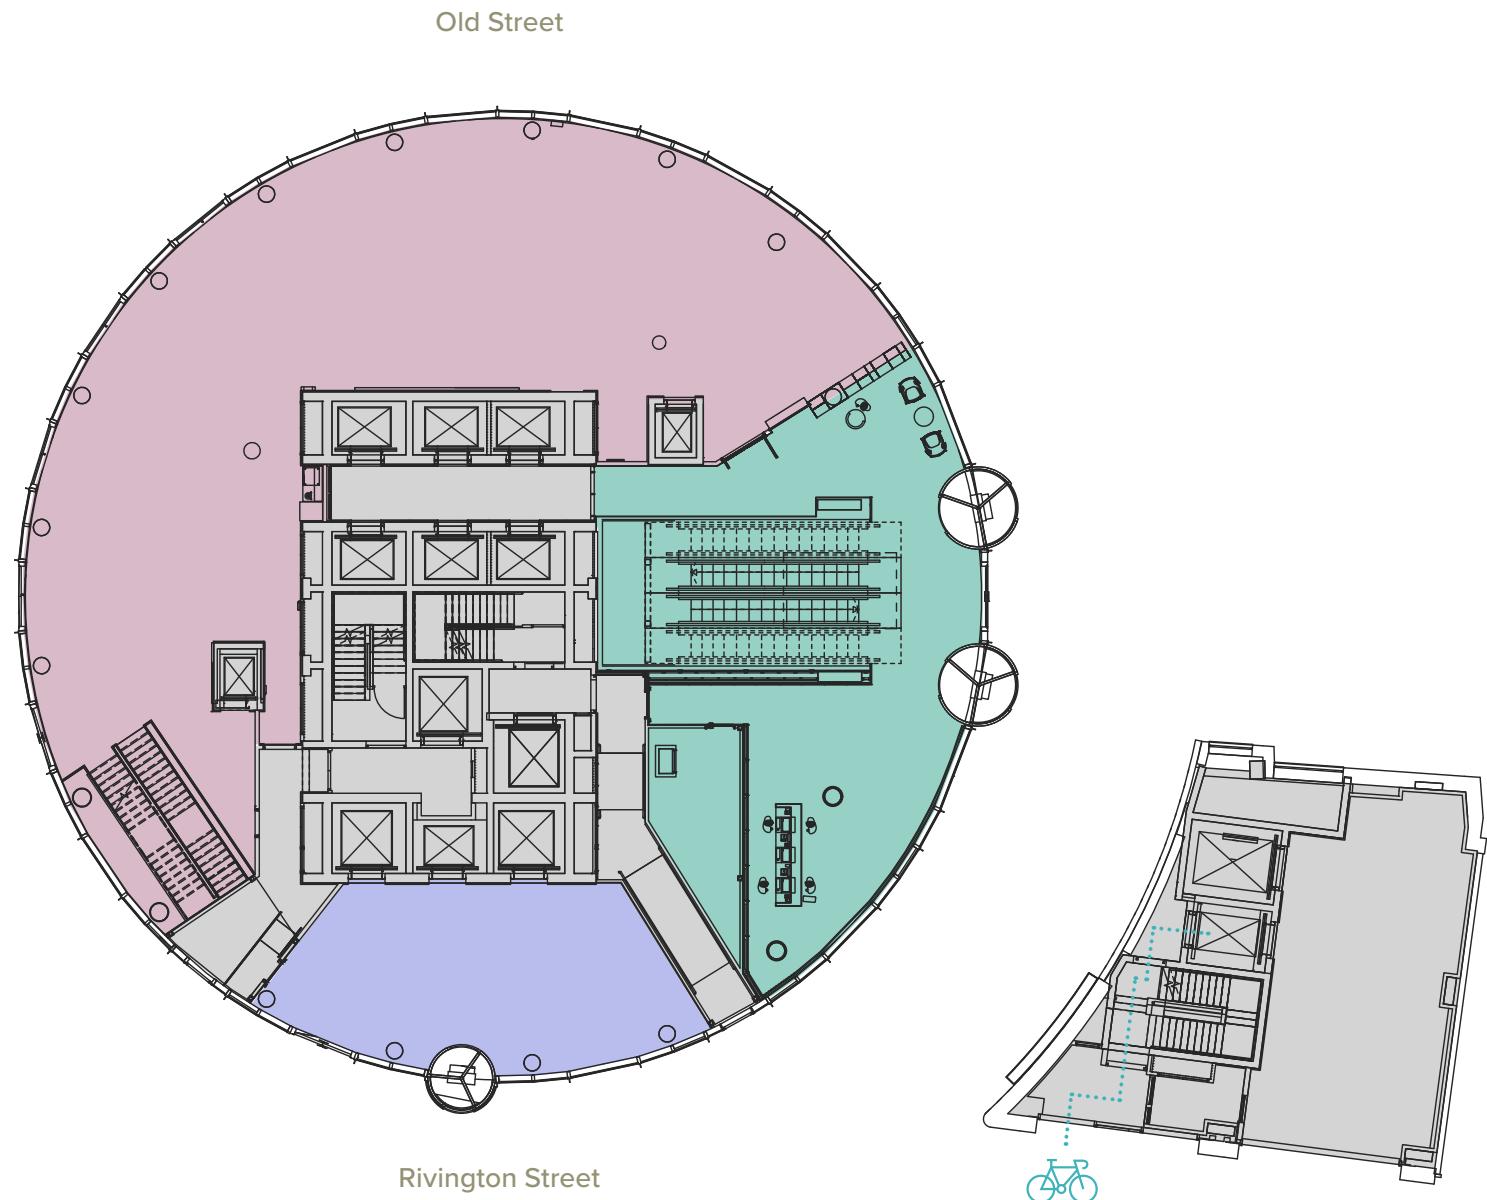


For indicative purposes only, not to scale.

## SECOND FLOOR

Office 11,851 sq ft / 1,101 sq m

- Office
- Office Lifts
- Lifts to 24th/25th floors
- Core

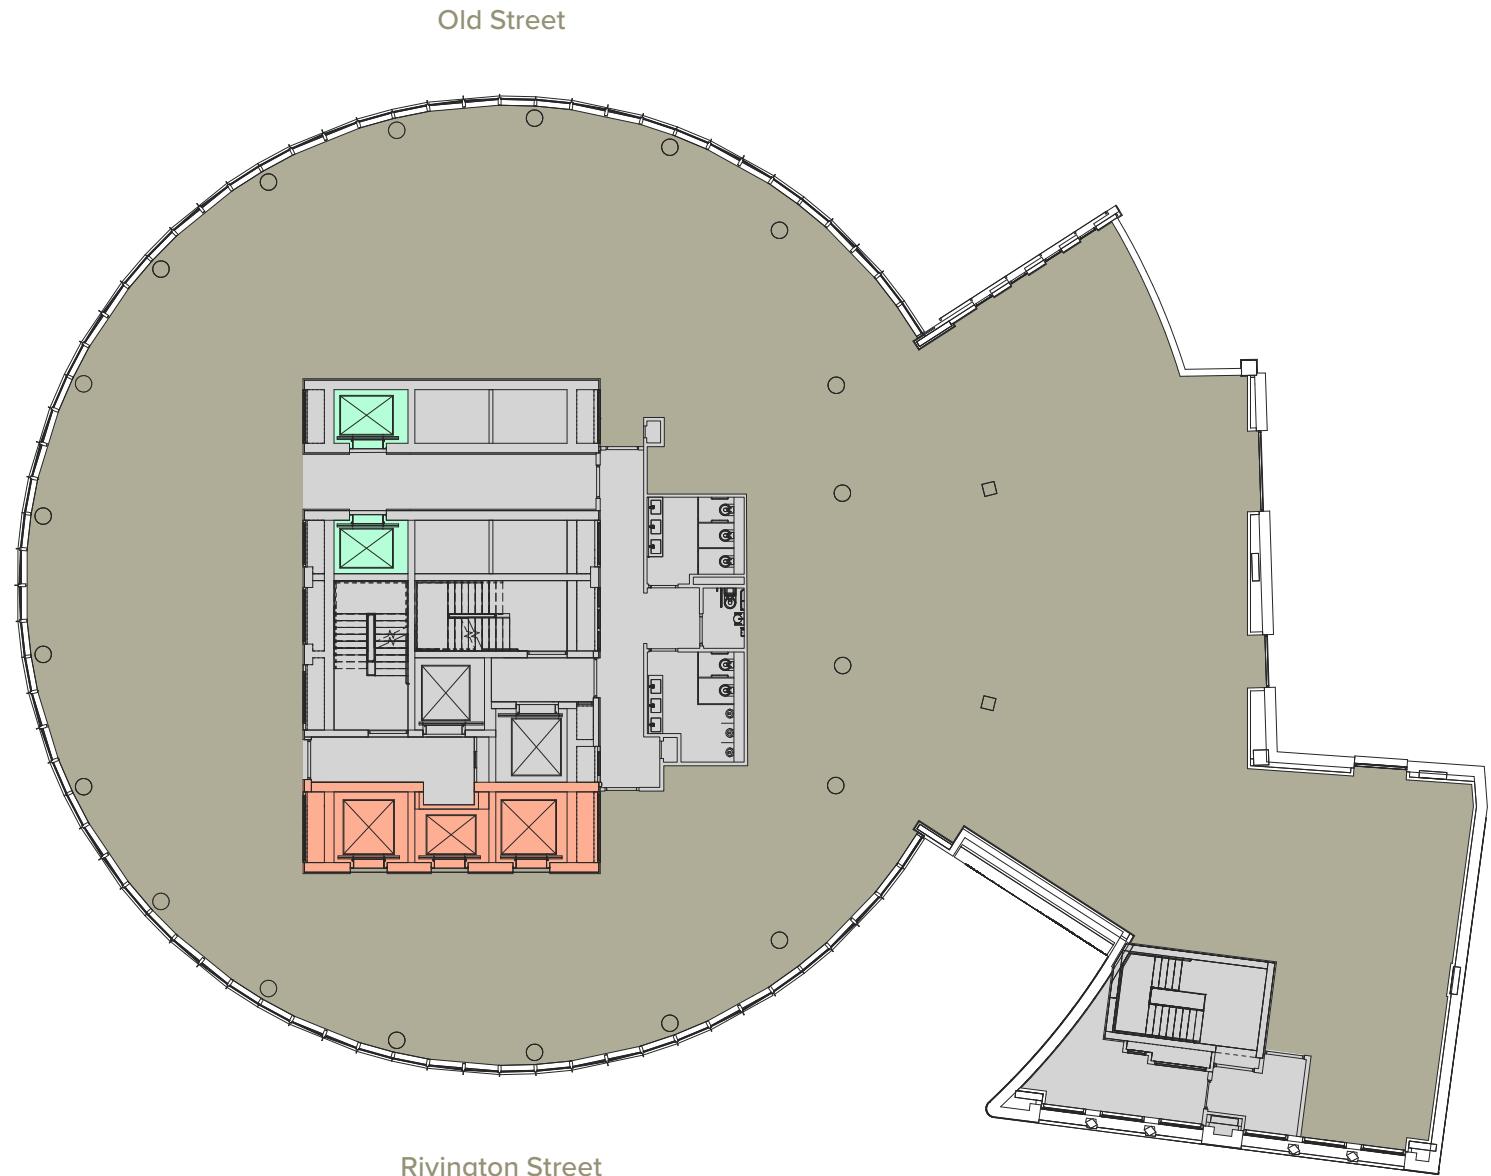


For indicative purposes only, not to scale.

## THIRD FLOOR

Office 11,496 sq ft / 1,068 sq m


- Office
- Office Lifts
- Lifts to 24th/25th floors
- Core

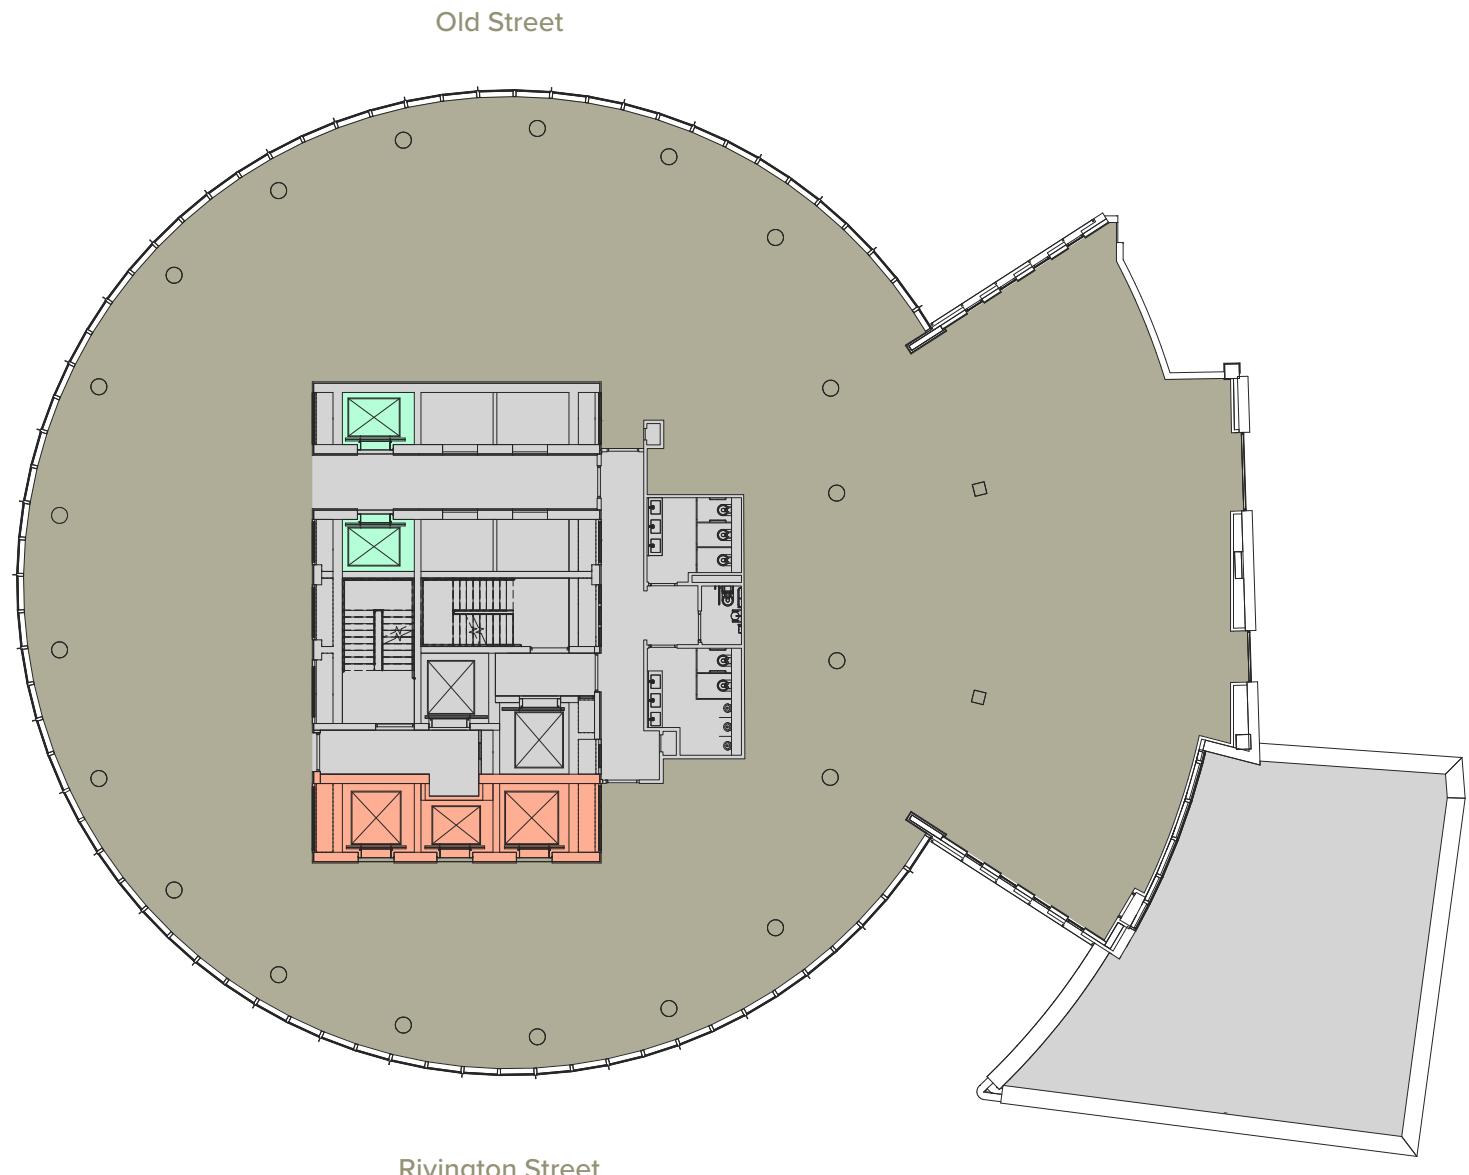

## FOURTH FLOOR

Office 9,278 sq ft / 862 sq m  
Terrace 797 sq ft / 74 sq m


- Office
- Office Lifts
- Office Lifts
- Lifts to 24th/25th floors
- Core

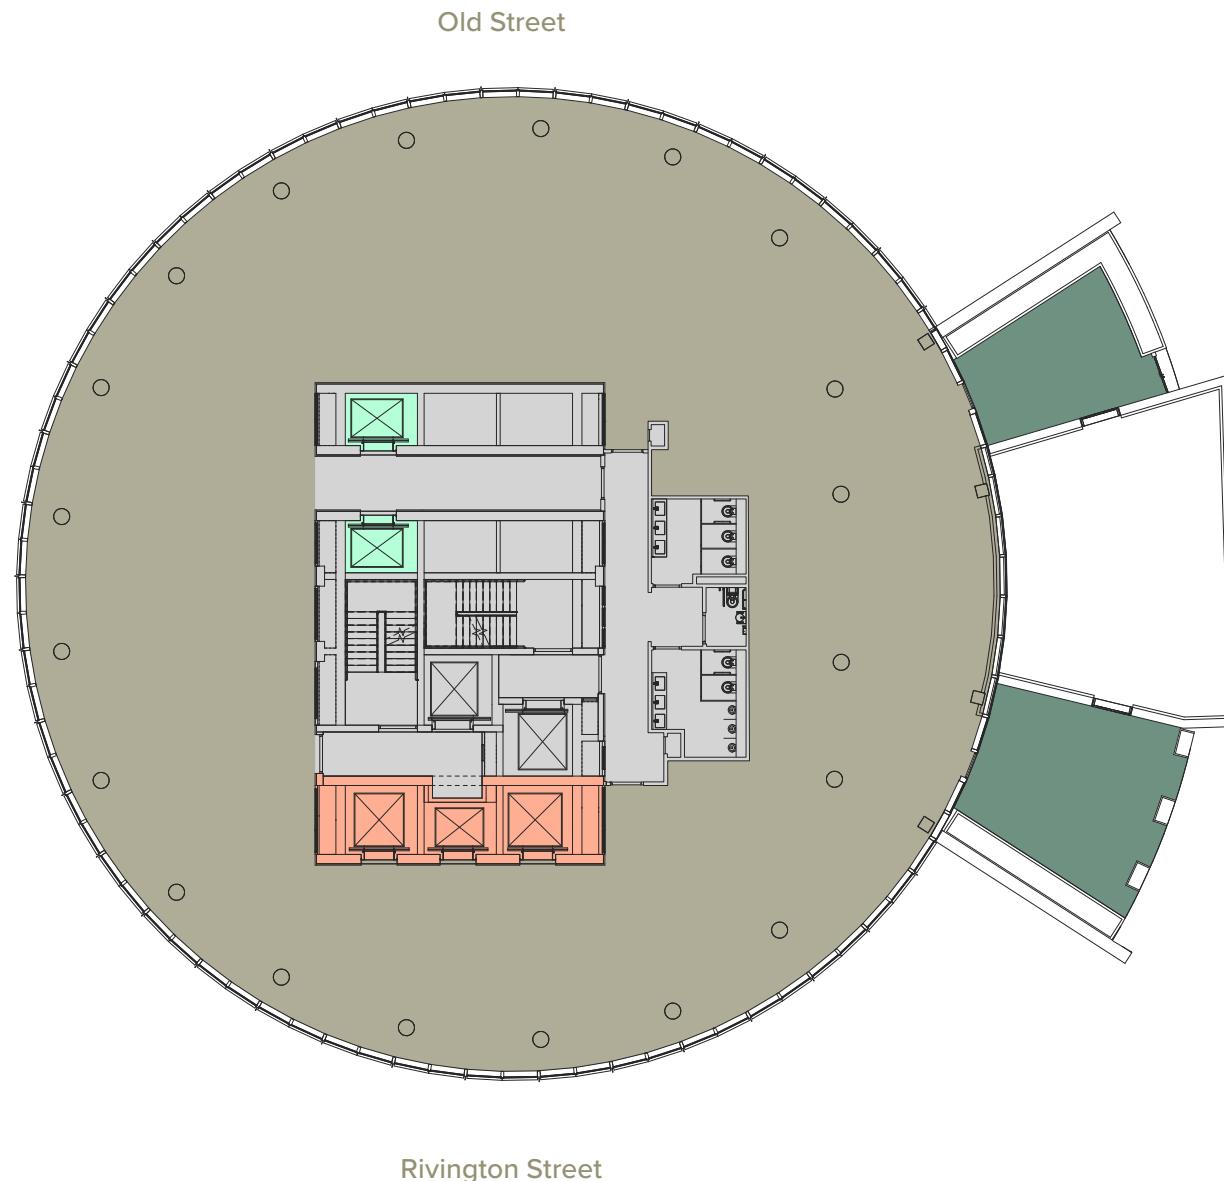

## FIFTH FLOOR

Office 7,825 sq ft / 727 sq m  
Terrace 1,001 sq ft / 93 sq m


- Office
- Office Lifts
- Office Lifts
- Lifts to 24th/25th floors
- Core

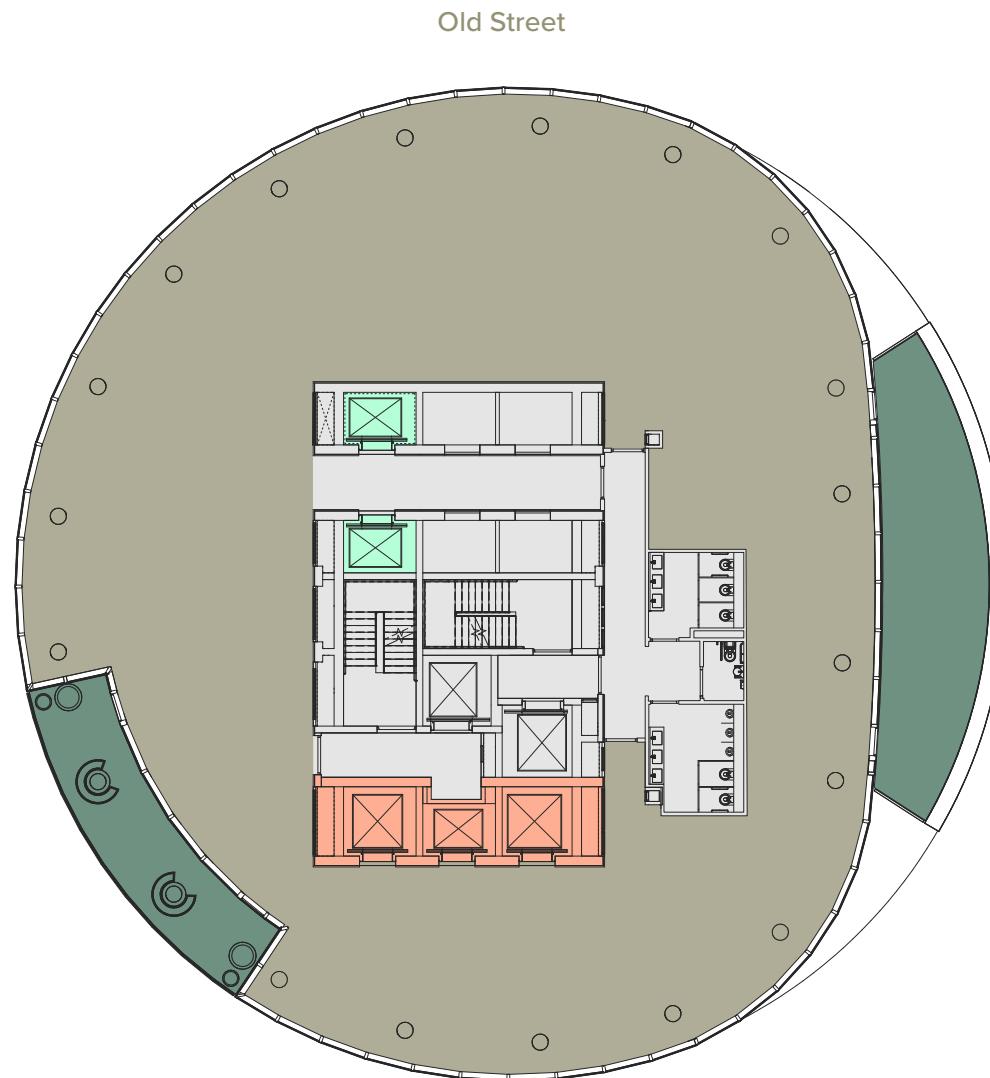

## SIXTH FLOOR

Office 7,825 sq ft / 727 sq m  
Terrace 1,001 sq ft / 93 sq m

- Office
- Office Lifts
- Lifts to 24th/25th floors
- Core

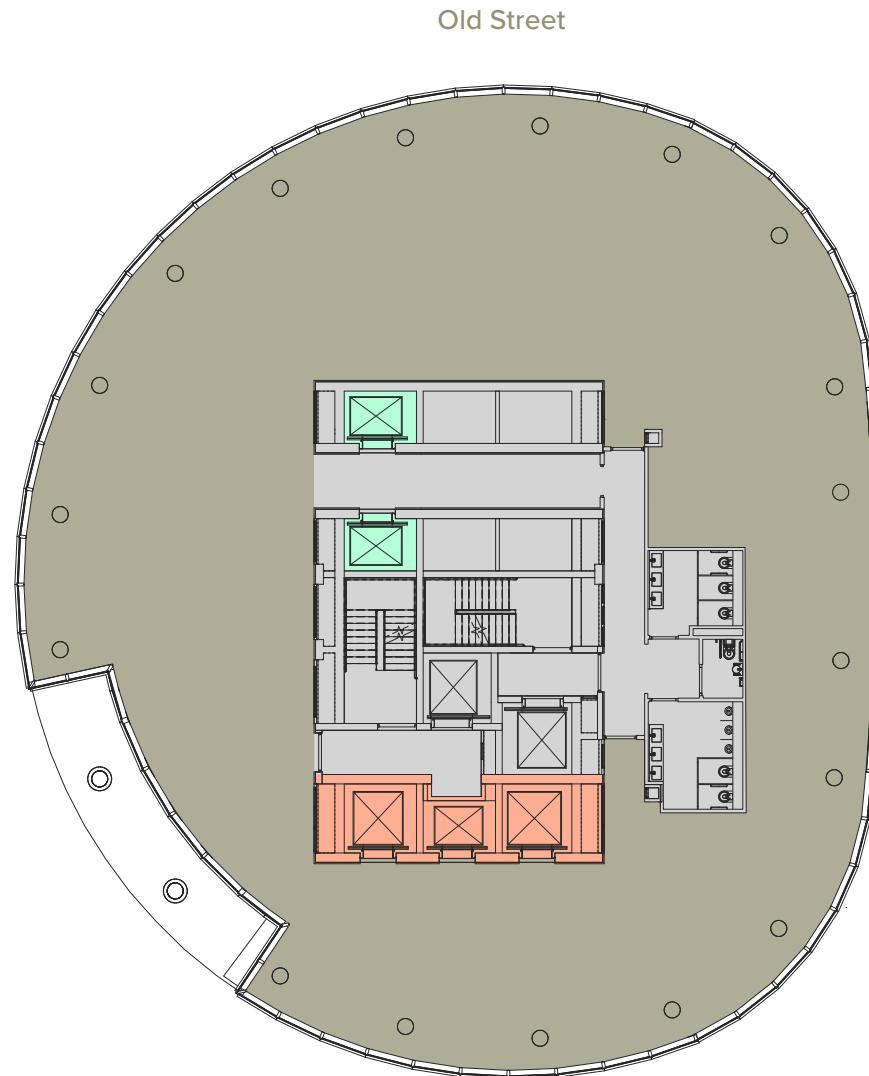

Rivington Street



## LEVEL -1

- Cycle Store
- Showers/Changing/Lockers
- Auditorium
- Wellness/Spa
- Gallery
- Tenant Plant
- Office Lifts
- Core



For indicative purposes only, not to scale.

